


SOUTH WALL ELEVATION
1/8"=1'-0"



ENCORE BUILDING SYSTEMS
418 WEST RITTER STREET PO BOX 390
SEVEN HILLS, OHIO 45062
ENCORE BUILDING SYSTEMS
PROPERTY OF ENCORE BUILDING SYSTEMS
NEITHER THIS DRAWING NOR THE INFORMATION IT CONTAINS
IS TO BE USED FOR ANY OTHER PROJECT OR PURPOSE OTHER THAN
THE SPECIFIC PROJECT FOR WHICH IT WAS PREPARED WITHOUT THE
EXPRESS WRITTEN CONSENT OF ENCORE BUILDING SYSTEMS

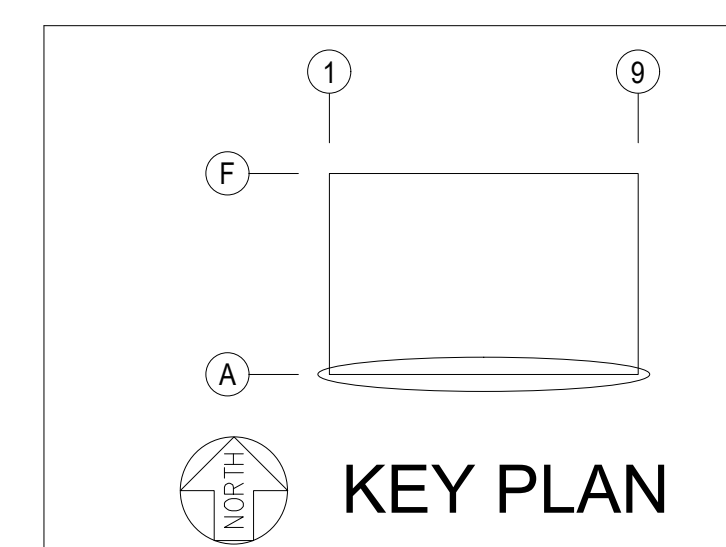

SOUTH WALL ELEVATION

DRAWN BY:
CHECKED BY:
DATE:
JOB #:
REVISIONS:

SHEET:
EL-2